

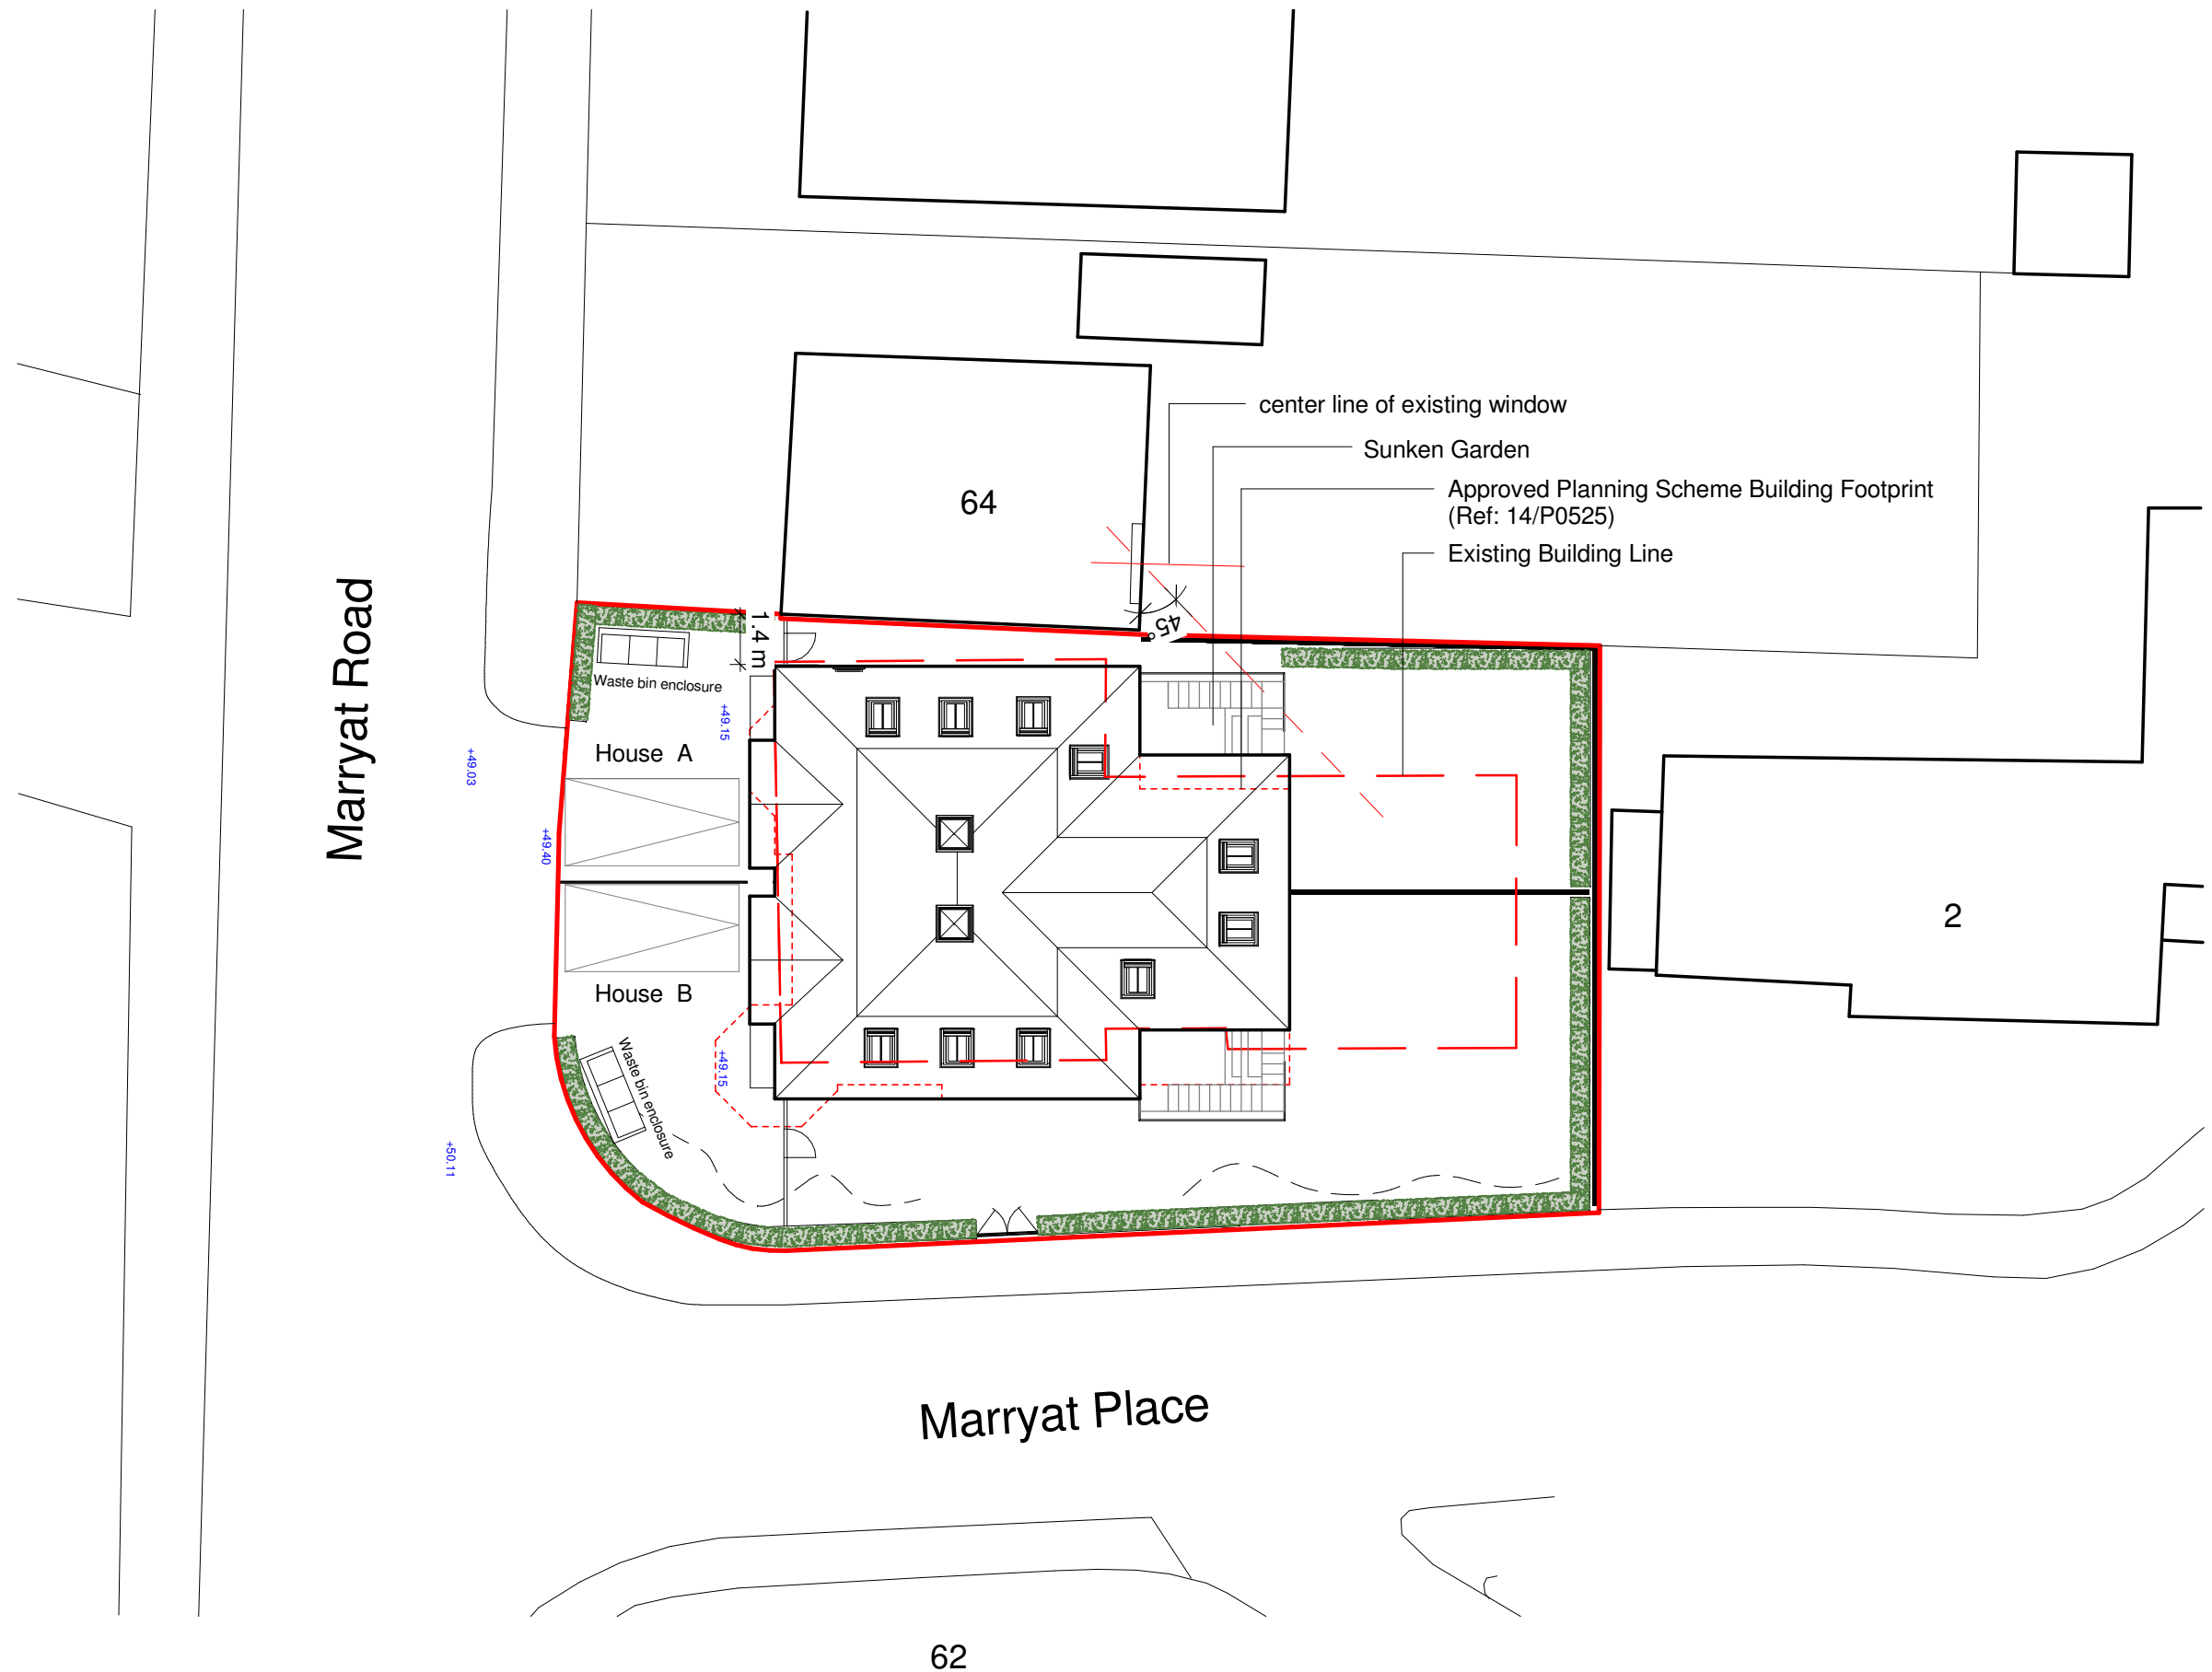


Marryat Road

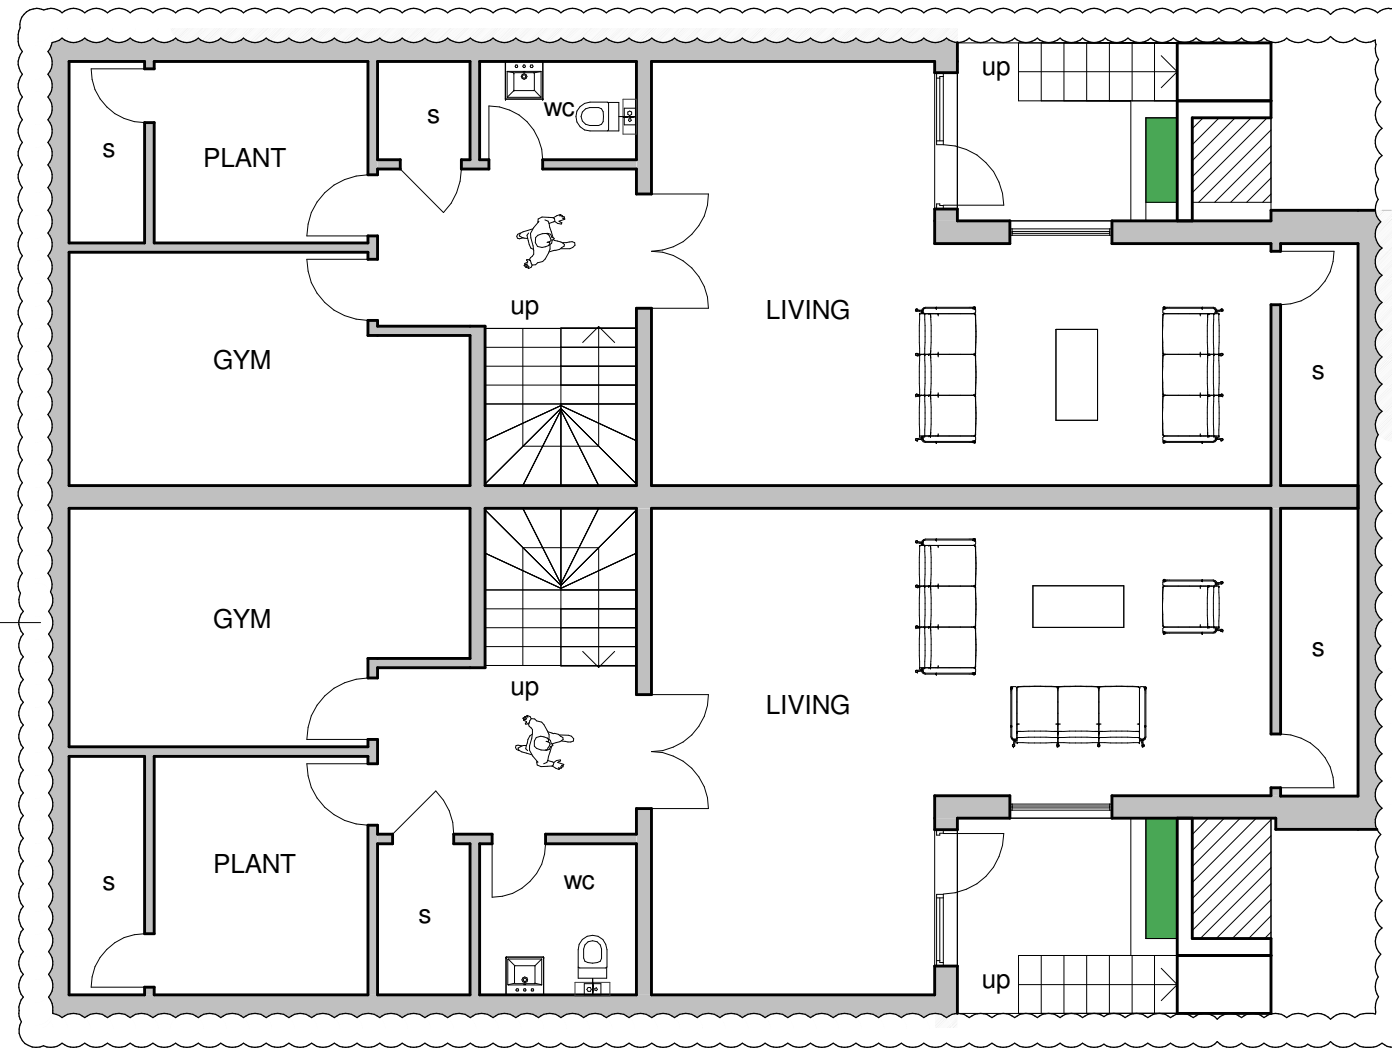

Marryat Place

0 5M

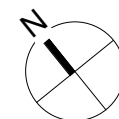

Marryat Road

+49.03

+49.40

+49.15

+49.15

+50.11

Waste bin enclosure

Waste bin enclosure

64

PD - 151

45°

8754

6925

2

PD - 153

8754

9322

RECEPTION

RECEPTION

WC

WC

up

up

SNUG

KITCHEN

KITCHEN

SNUG


DINING

DINING


Marryat Place

0


5M

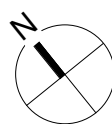


Marryat Road

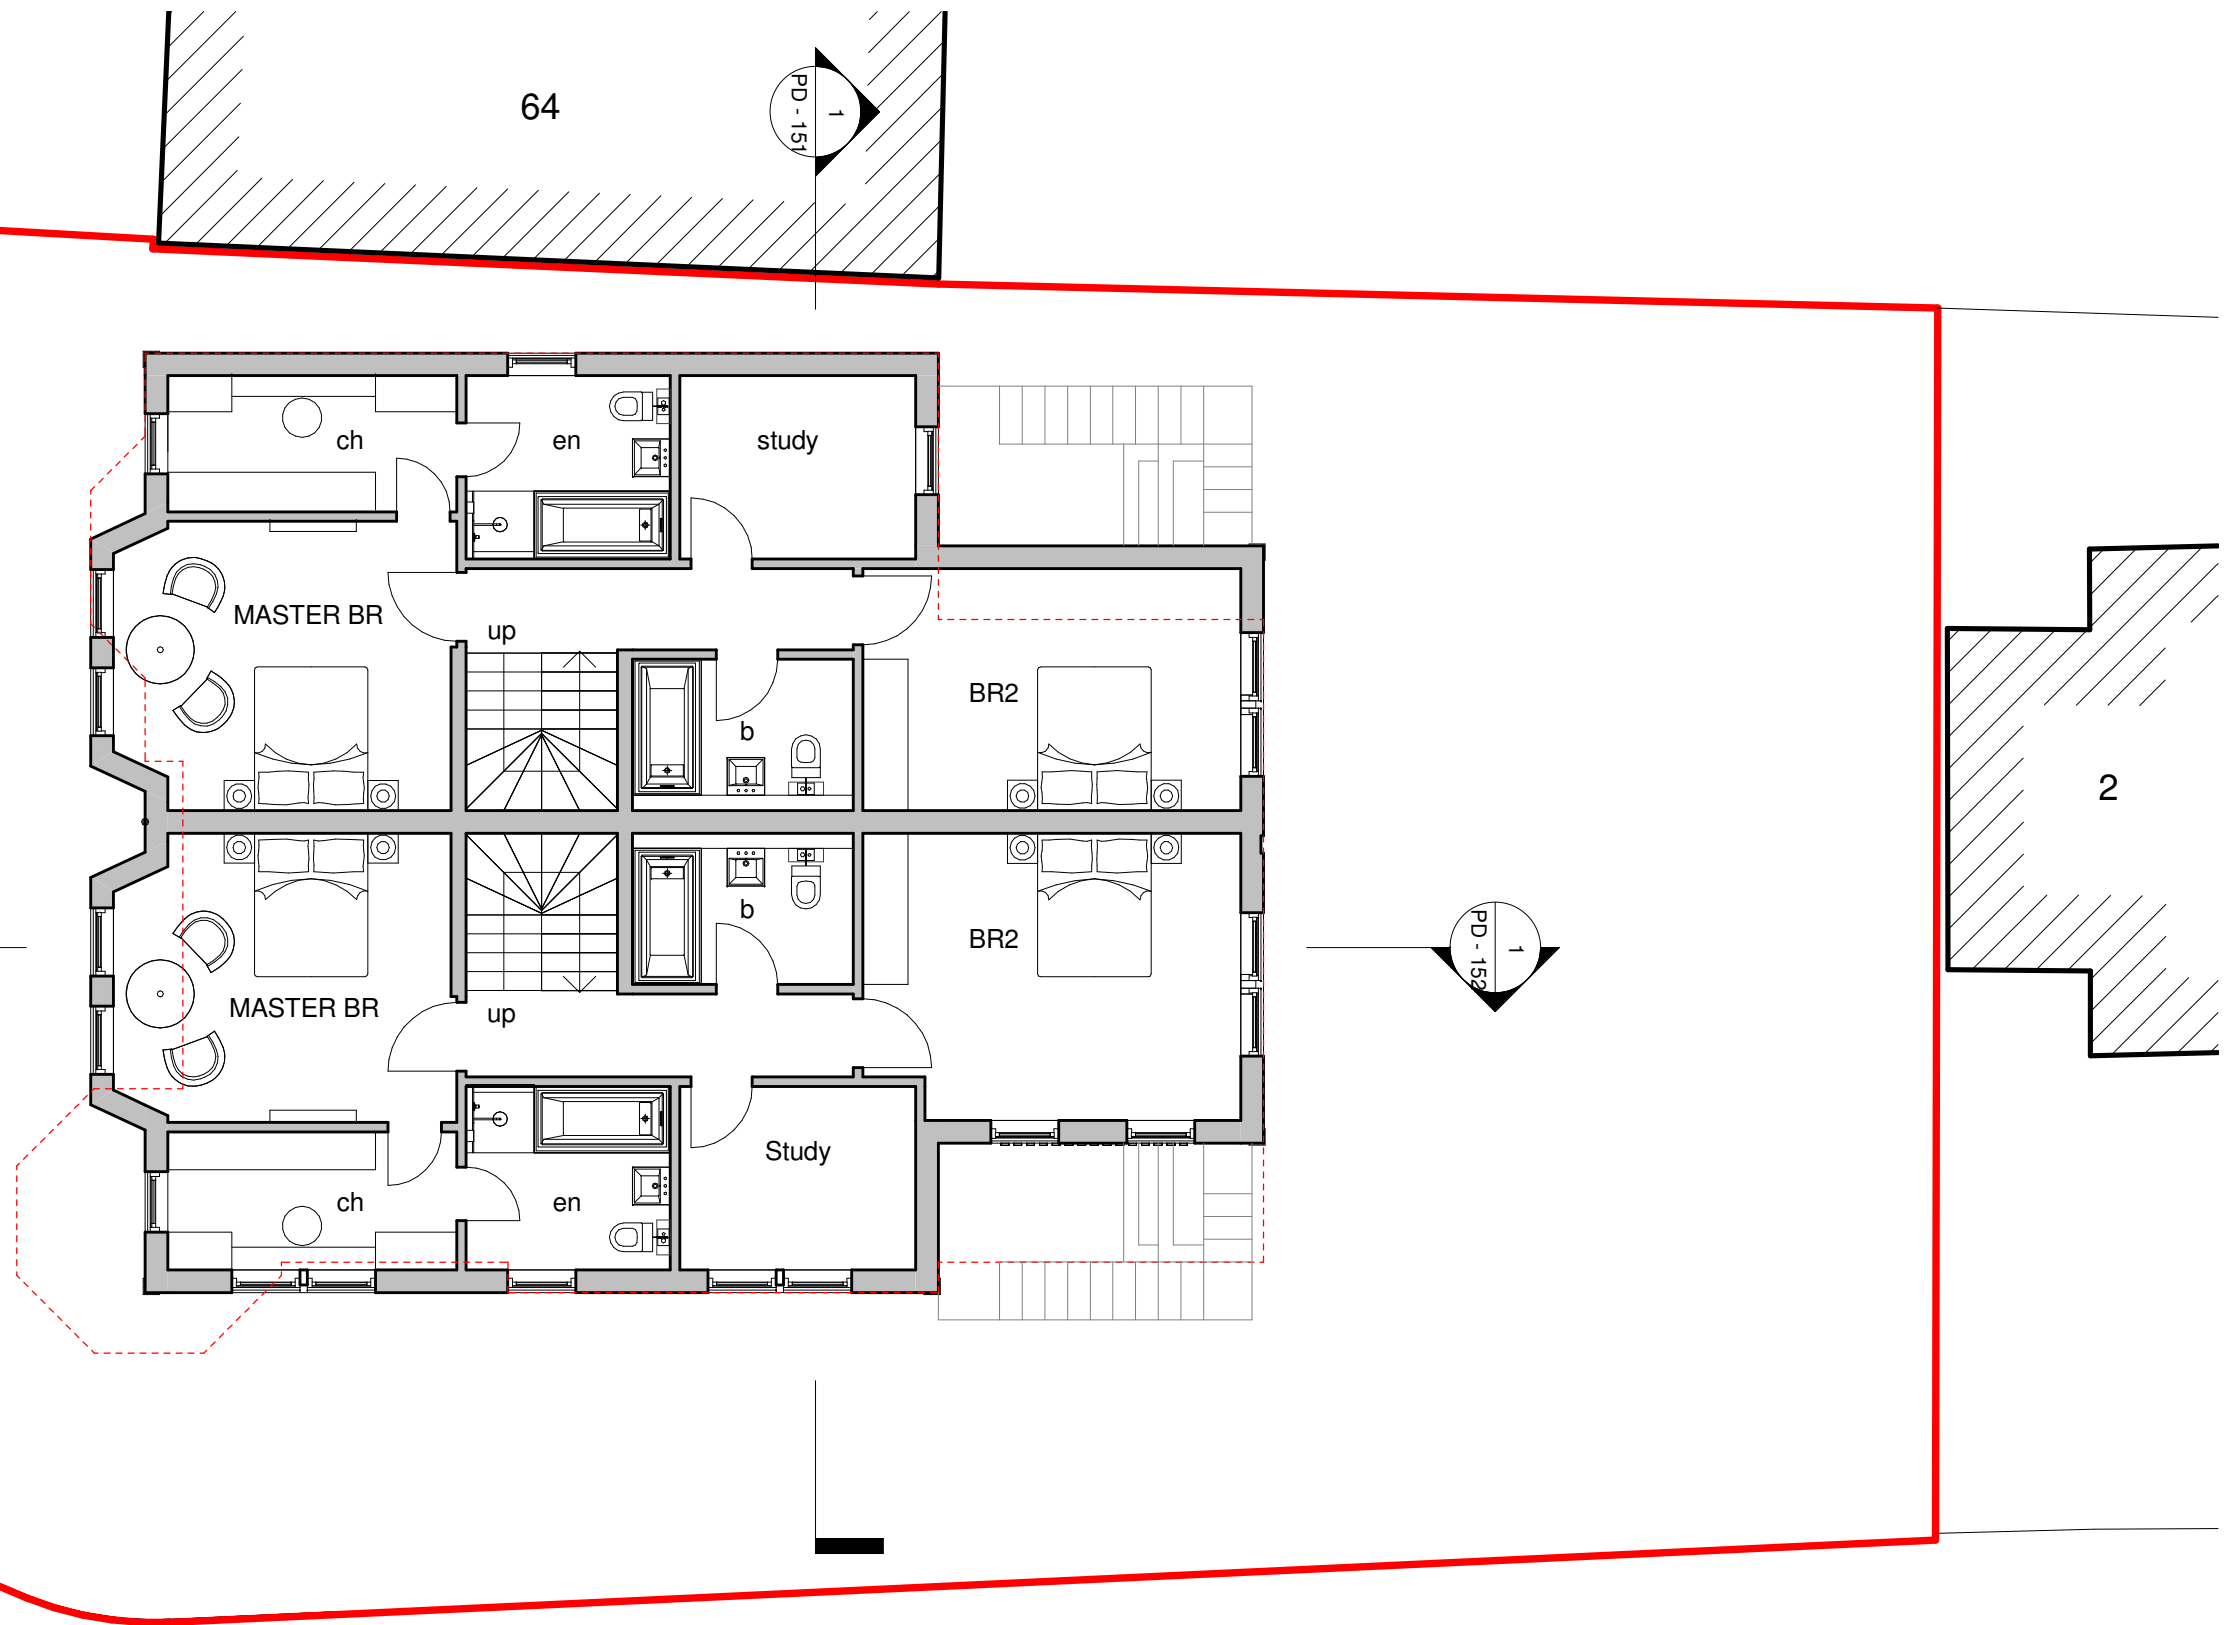

Marryat Place

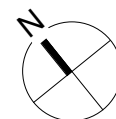

Marryat Road

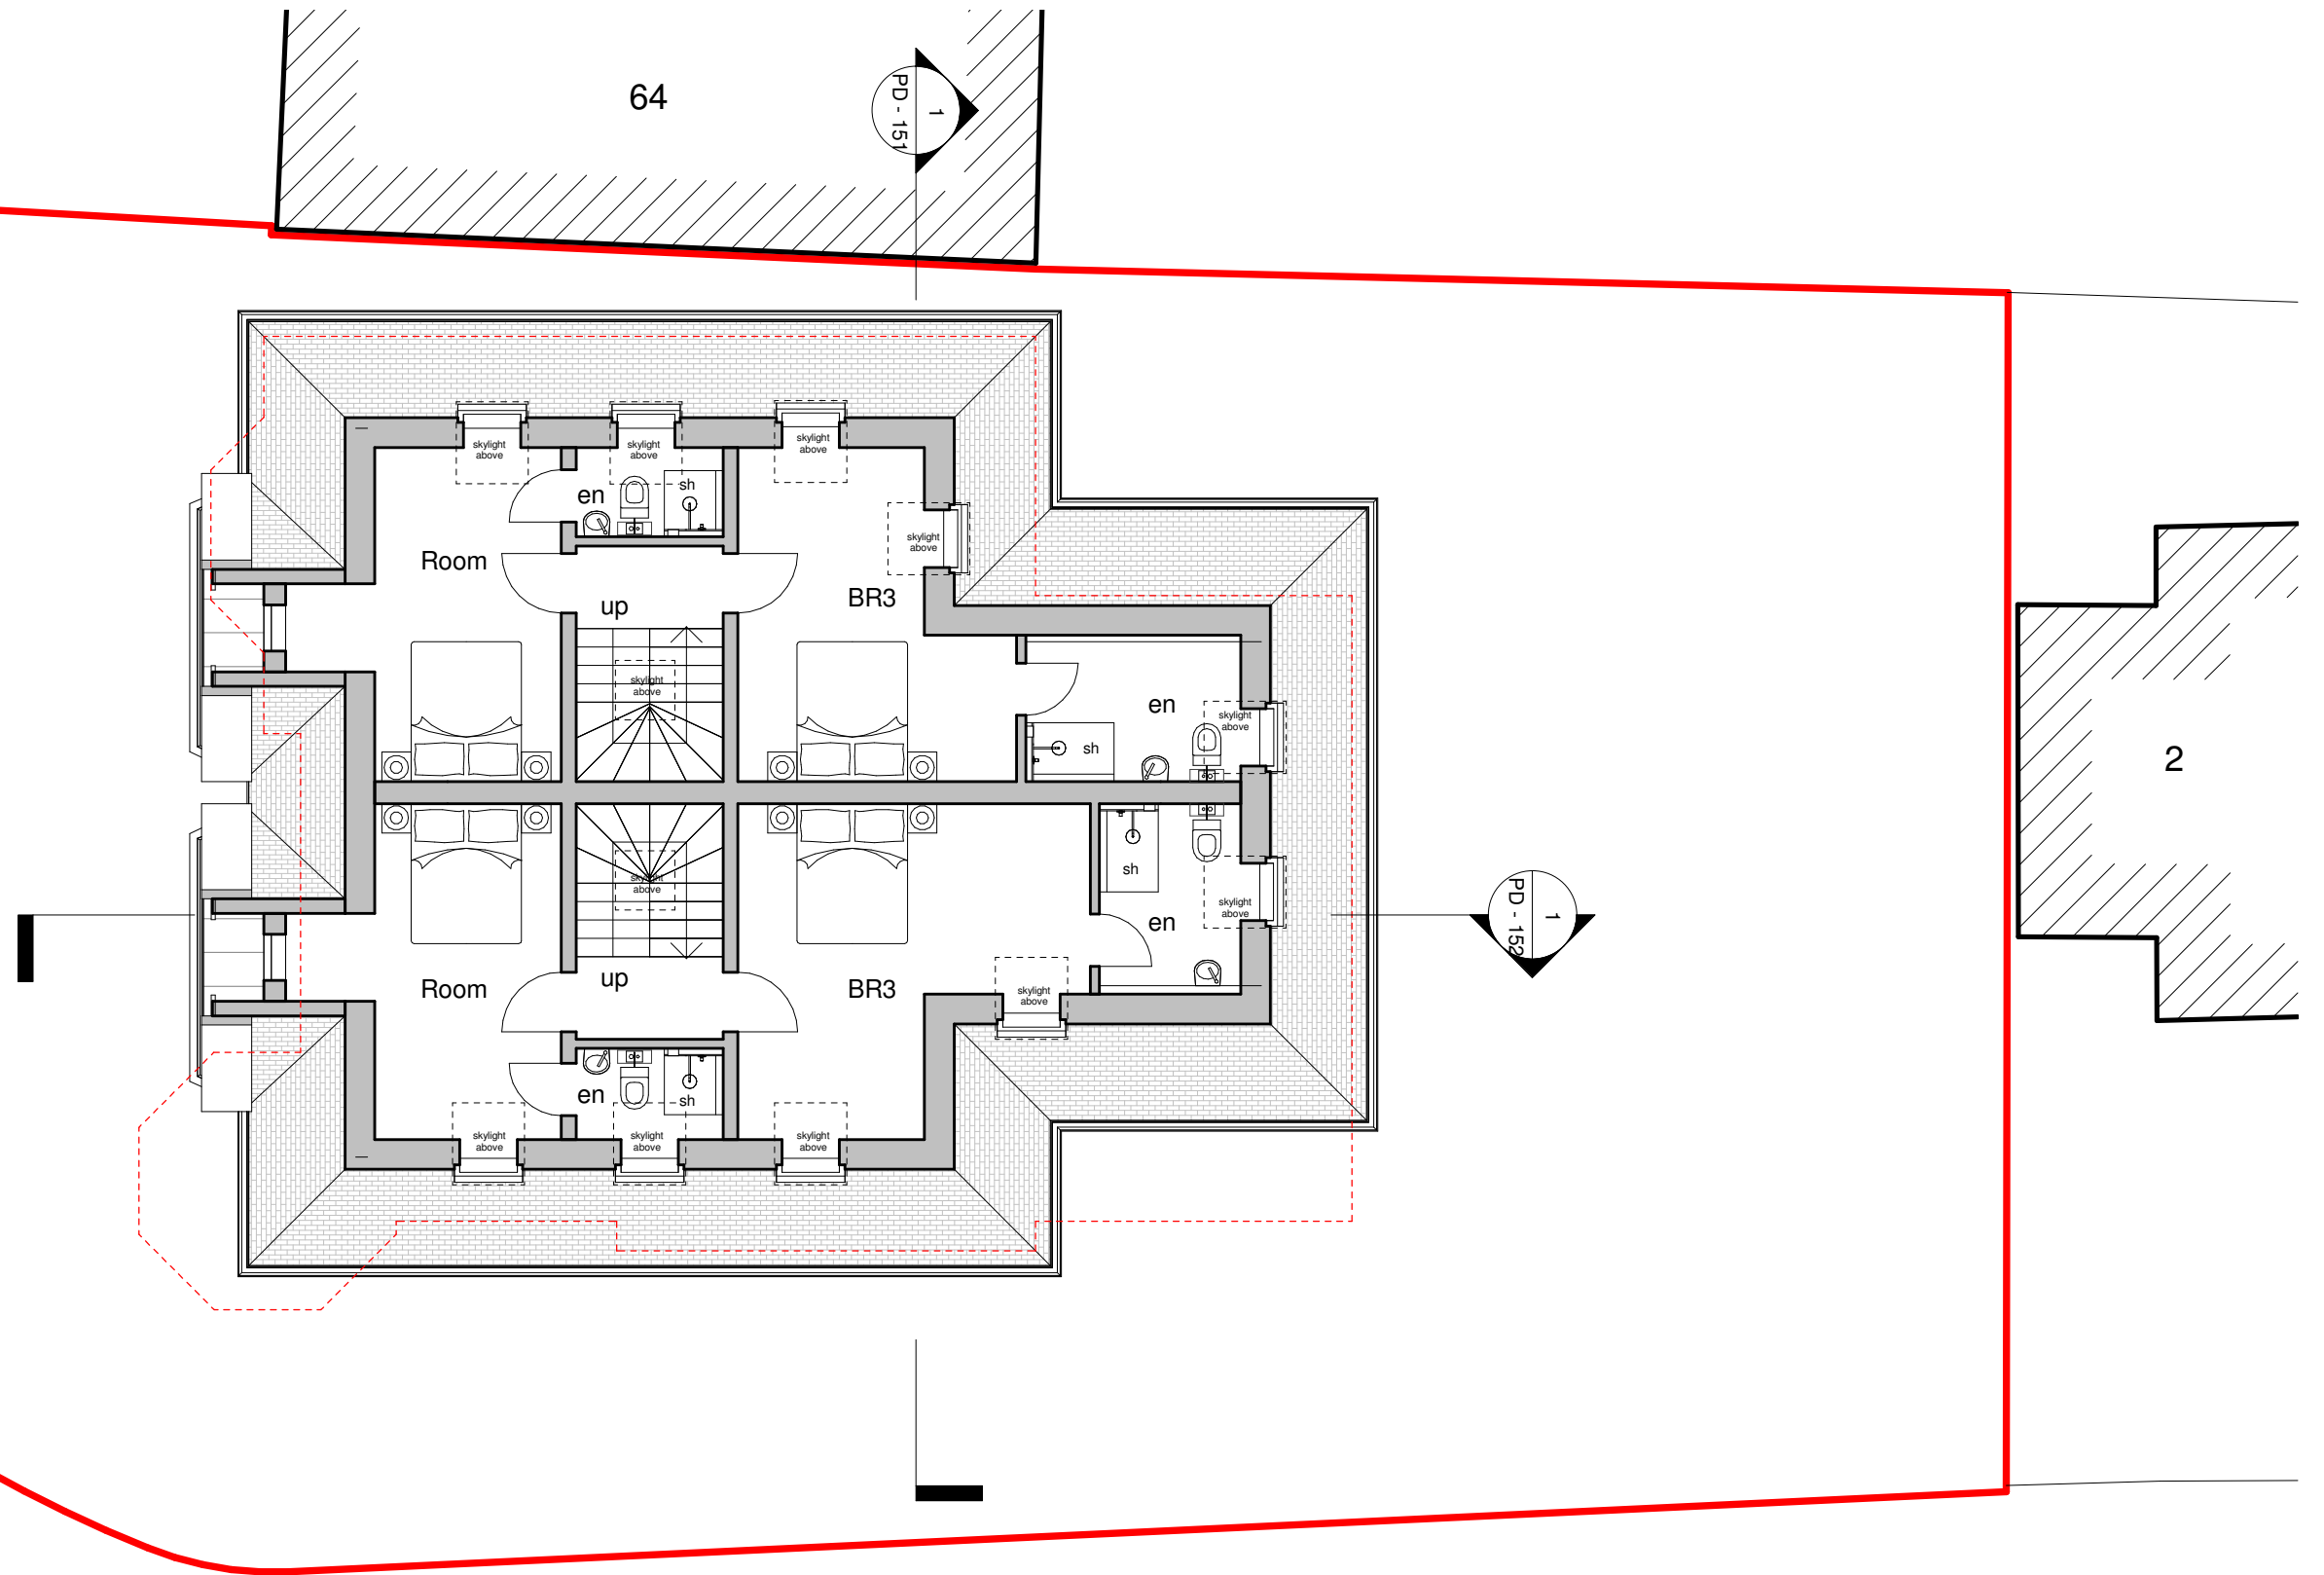

Marryat Place

0 5M

